


AUG 20 2012

STEVEN A. THOMPSON, P.E.
 Water Quality Division
 Steven A. Thompson
 Executive Director
WS

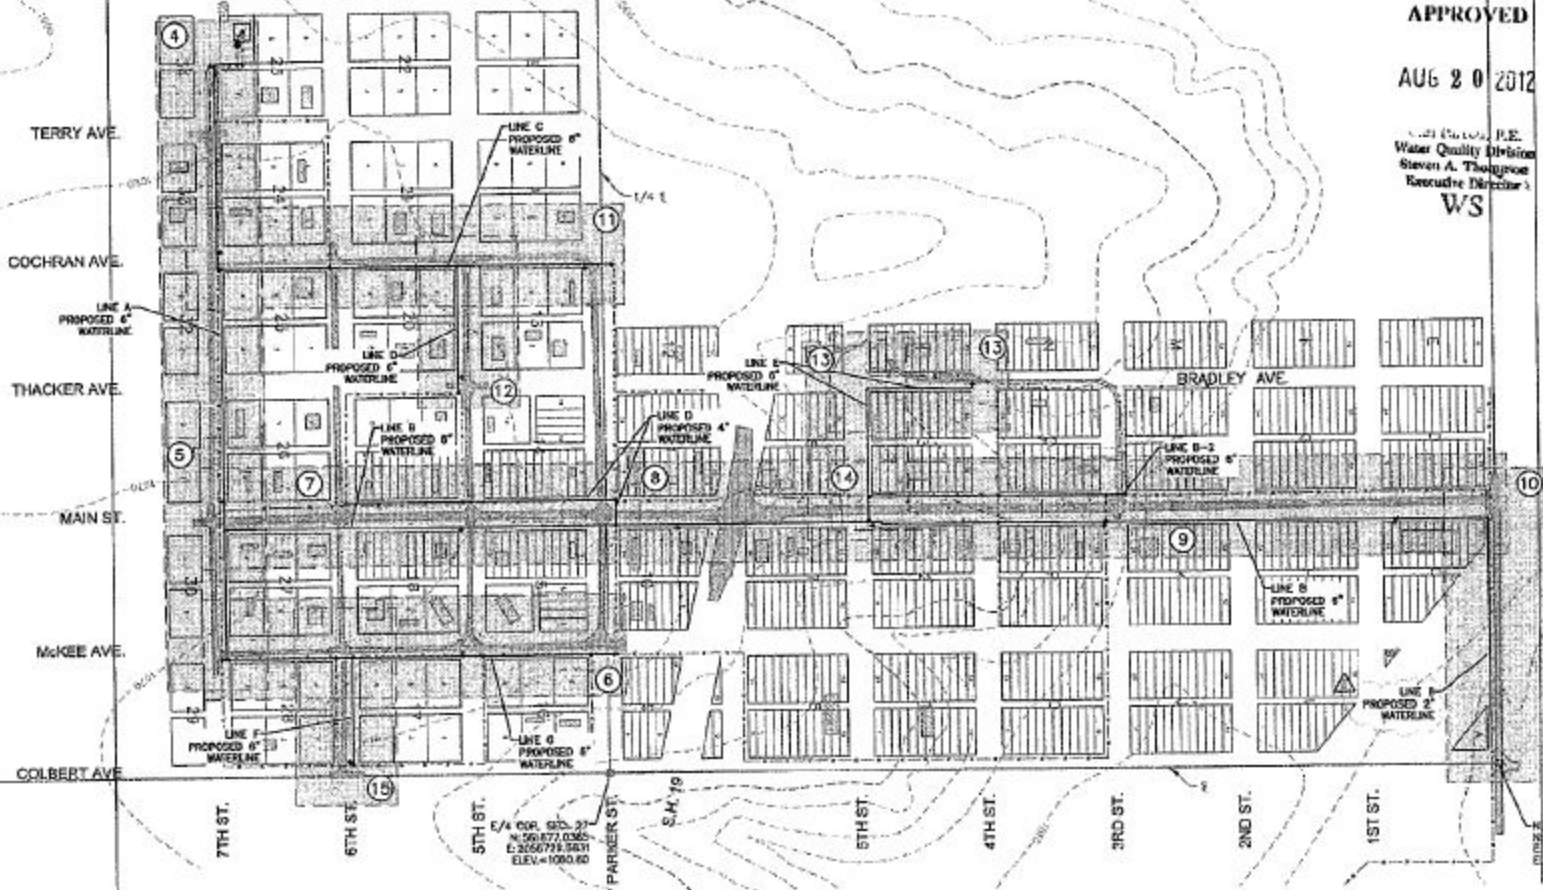

N/A COR. SEC. 27
 10-554506-1012
 E. 2056773.0285
 E. 2056773.5831
 ELEV.=1090.60


N/A COR. SEC. 27
 10-554506-1012
 E. 2054726.1905
 ELEV.=1092.42

GENERAL LAYOUT
 SCALE: 1"=200'



SE 1/4, SEC. 27,
T5N, R5W, LM.

CONNECTION TYPES
SS=SHORT SERVICE
LS=LONG SERVICE

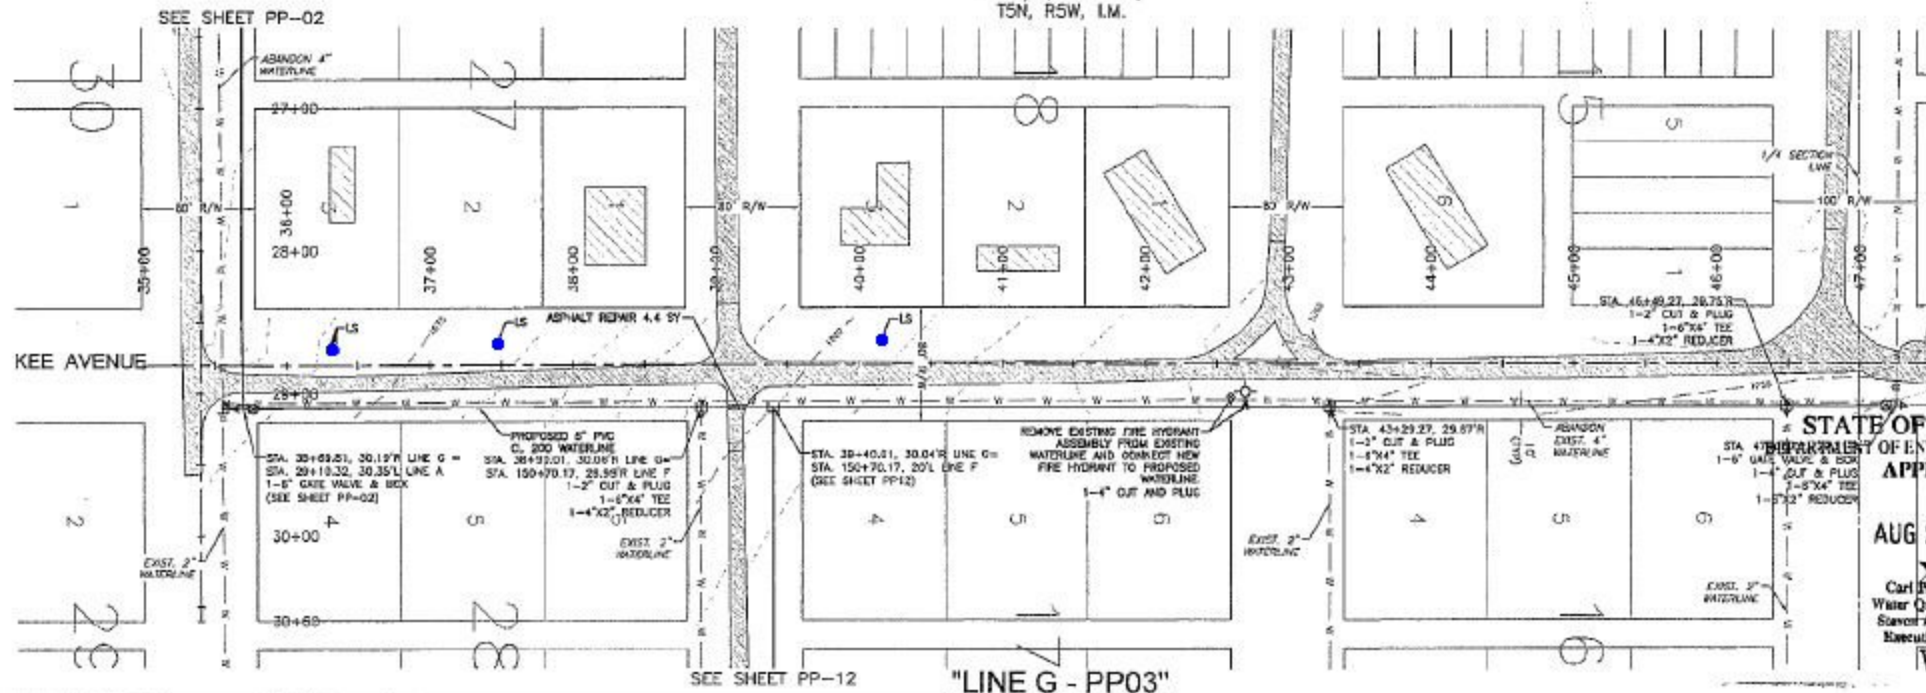

SEE SHEET PP-02

SEE SHEET PP-12

"LINE G - PP03"


STATE OF OKLAHOMA
DEPARTMENT OF ENVIRONMENTAL QUALITY
APPROVED

AUG 20 2012

Carl Faccola, P.E.
Water Quality Division
Savon A. Thompson
Executive Director

WS SCALE: 1" = 30' H
1" = 5' V

SE 1/4, SEC. 27,
T5N, R5W, I.M.

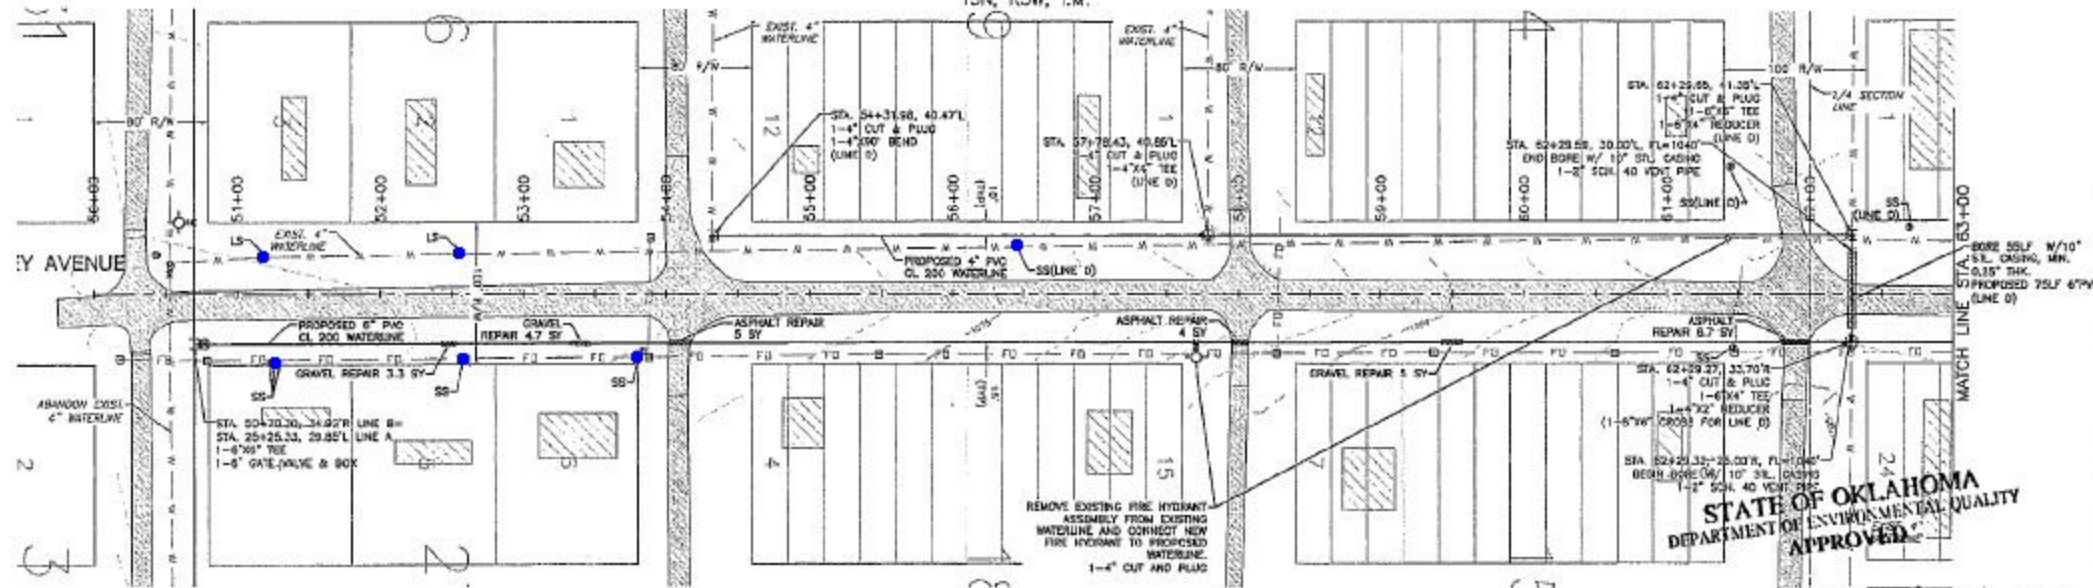

CONNECTION TYPES
SS=SHORT SERVICE
LS=LONG SERVICE


"LINE B & D - PP04"

STATE OF OKLAHOMA
DEPARTMENT OF ENVIRONMENTAL QUALITY
APPROVED

AUG 20 2012

Carl Perotti, P.E.
Water Quality Division
Caven A. Thompson
SCALE: 1" = 50' H.
1" = 5' V.

NE 1/4, SEC. 27,
TSN, R5W, LM.

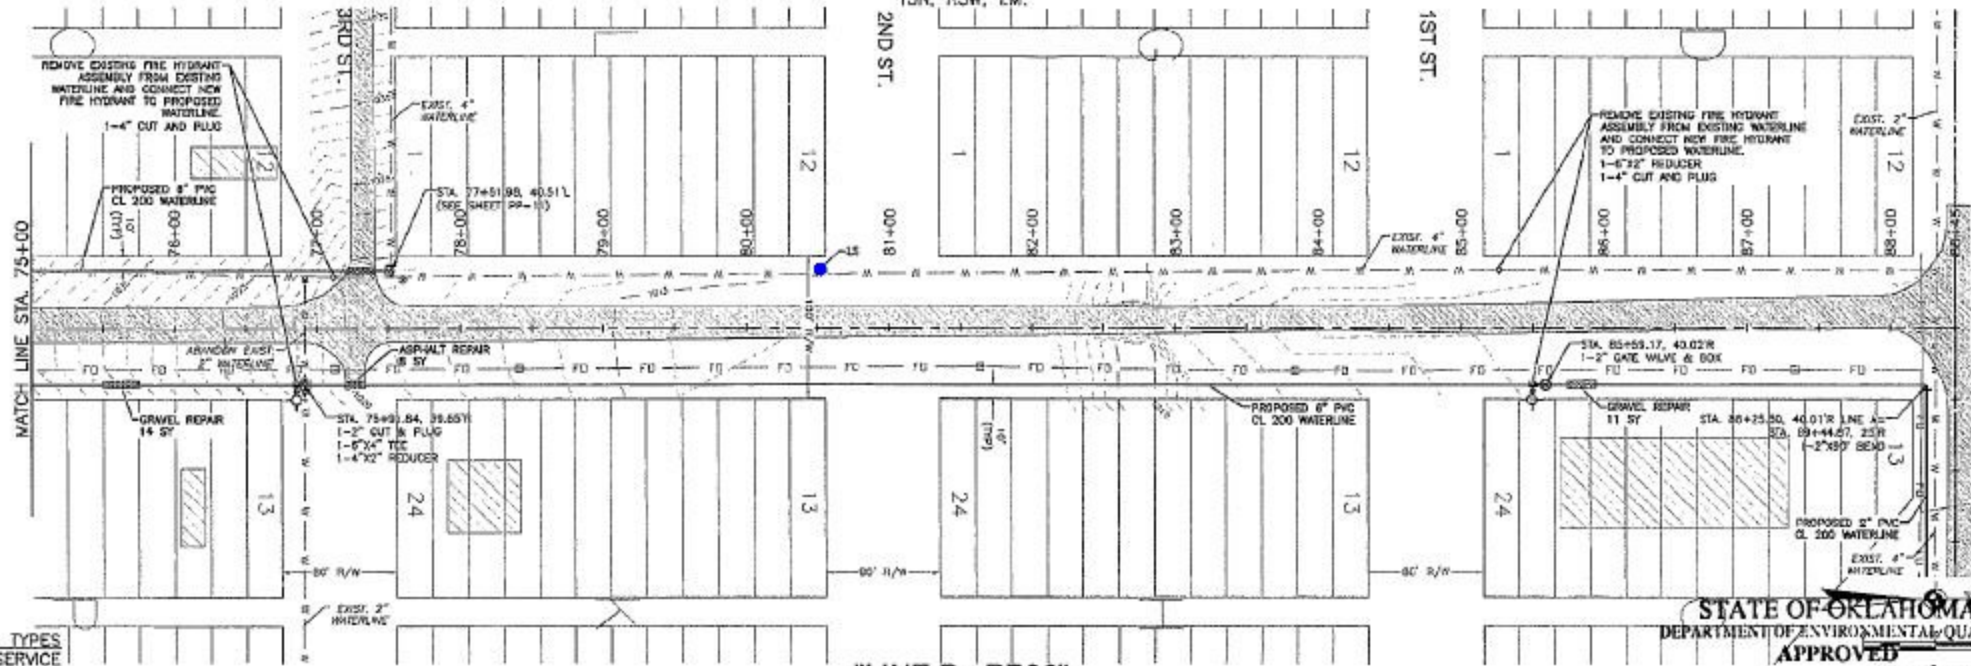

CONNECTION TYPES
 SS=SHORT SERVICE
 LS=LONG SERVICE

"LINE B - PP06"


STATE OF OKLAHOMA
 DEPARTMENT OF ENVIRONMENTAL QUALITY
 APPROVED

SCALE: 1" = 50' H.
 1" = 5' V.

NE 1/4, SEC. 27,
T5N, R5W, L.M.

CONNECTION TYPES
SS=SHORT SERVICE
LS=LONG SERVICE

STA. 89+14.87, 25'R LINE A
STA. 88+25.50, 40.01'R
1-27'29" BEND

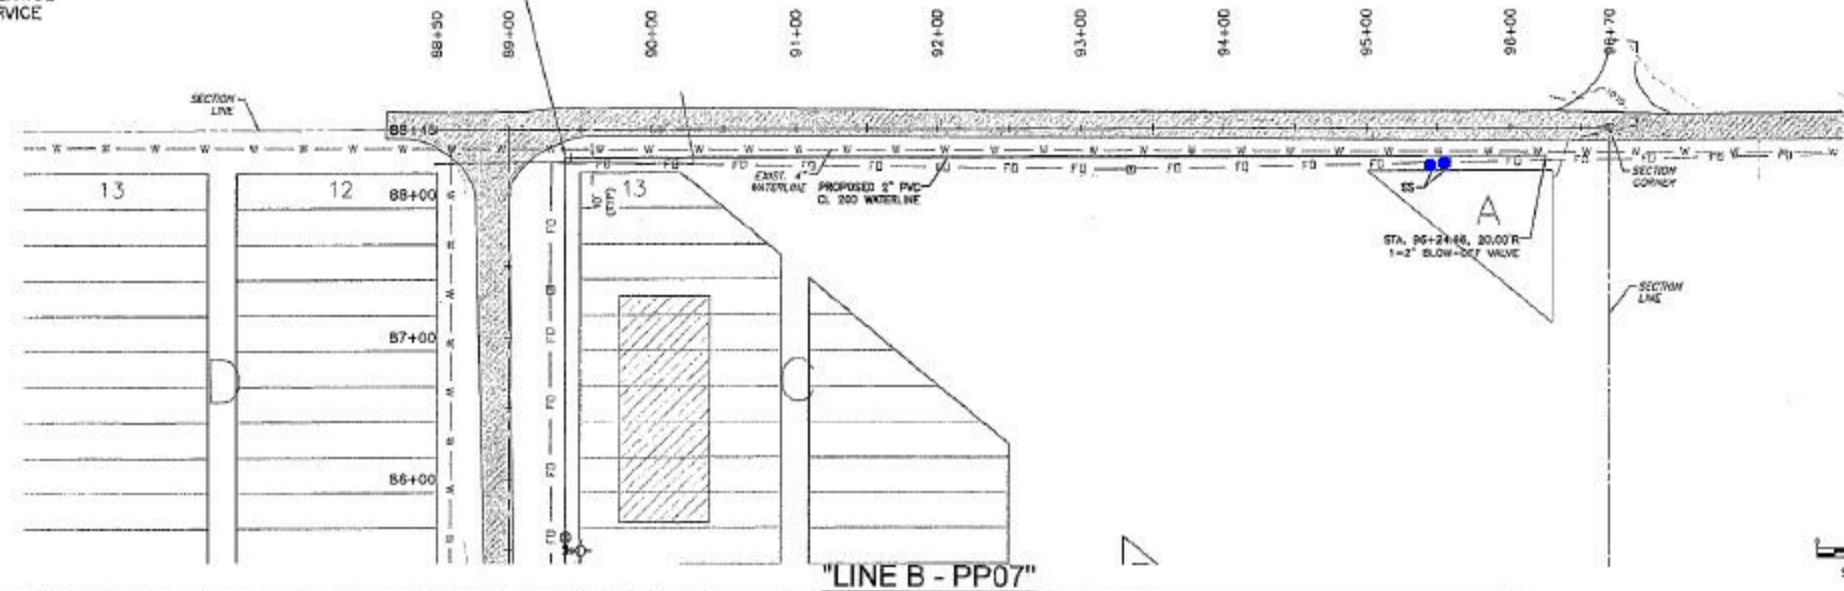


STA. 95+24.86, 20.00'R
1-2" BLOW-OFF VALVE

"LINE B - PP07"

SCALE: 1" = 50' H.
1" = 5' V.

SE 1/4, SEC. 27,
T5N, R5W, I.M.

CONNECTION TYPES
SS=SHORT SERVICE
LS=LONG SERVICE

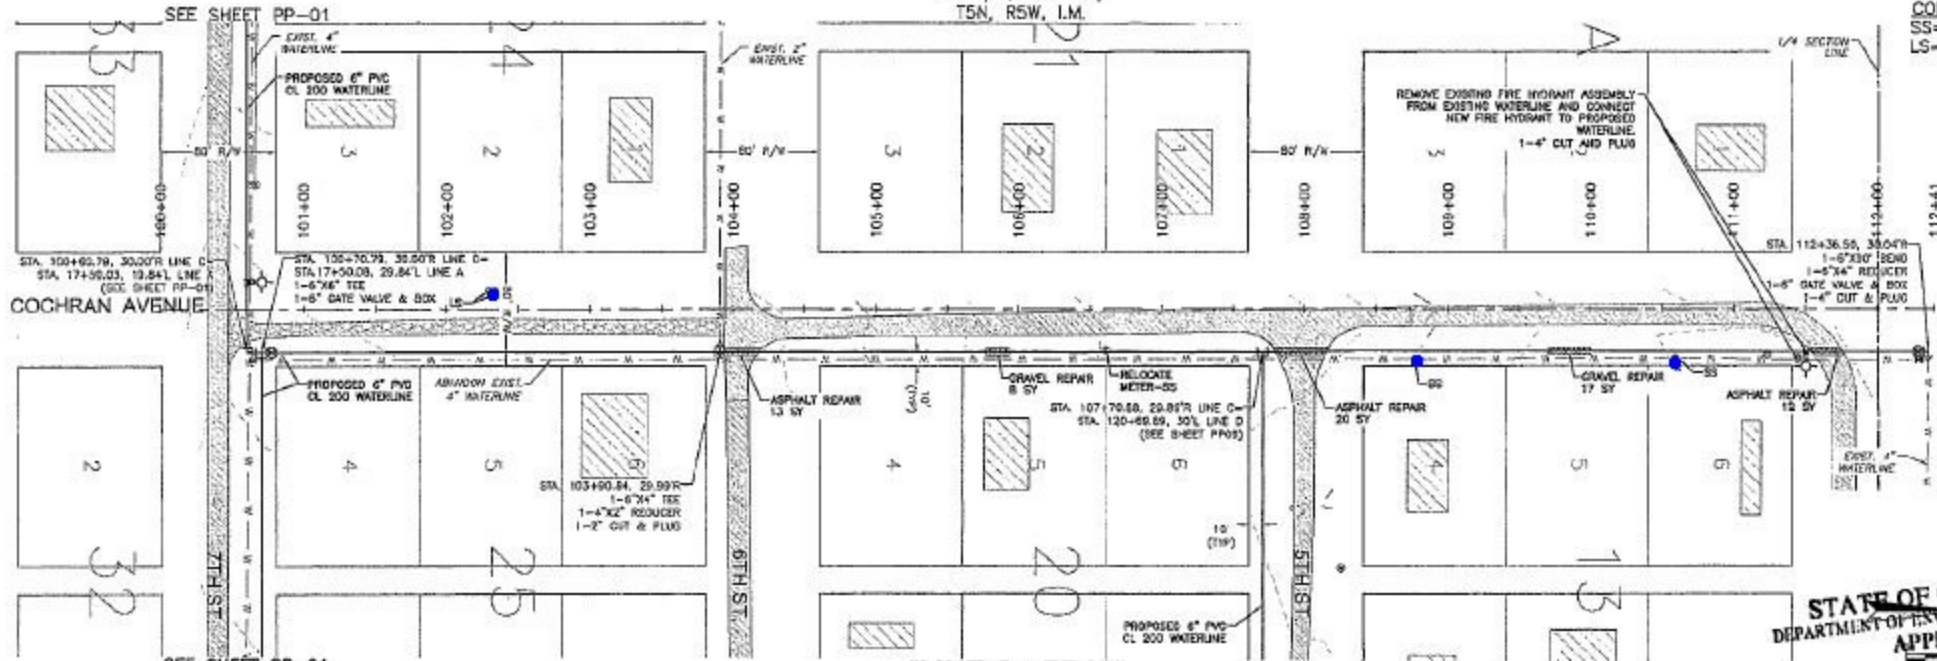

COCHRAN AVENUE

SEE SHEET PP-01


SEE SHEET PP-01

"LINE C - PP08"

STATE OF OKLAHOMA
DEPARTMENT OF ENVIRONMENTAL QUALITY
APPROVED

SCALE: 1" = 50' H

AUG 20 2012

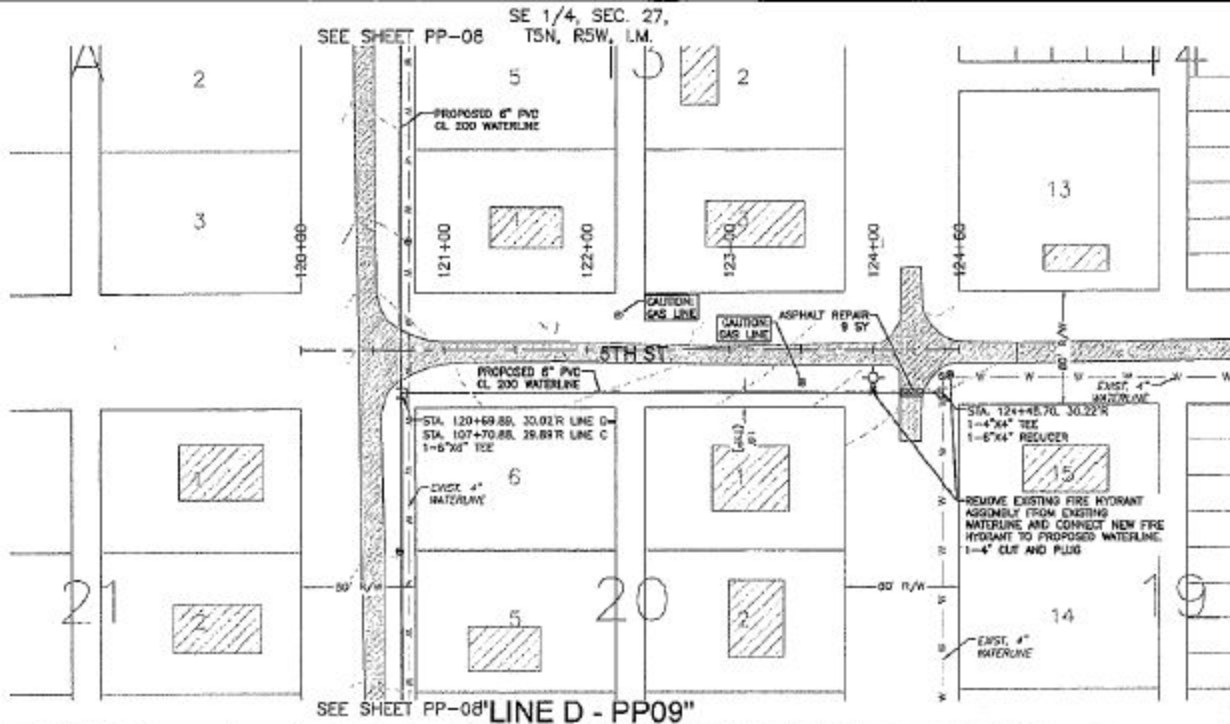

CONNECTION TYPES
SS=SHORT SERVICE
LS=LONG SERVICE


STATE OF OKLAHOMA
DEPARTMENT OF ENVIRONMENTAL QUALITY
APPROVED

SCALE: 1" = 50' H
1" = 5' V.


CONNECTION TYPES
 SS=SHORT SERVICE
 LS=LONG SERVICE

NE 1/4, SEC. 27,
 T5N, R5W, LM.

SEE SHEET PP-10

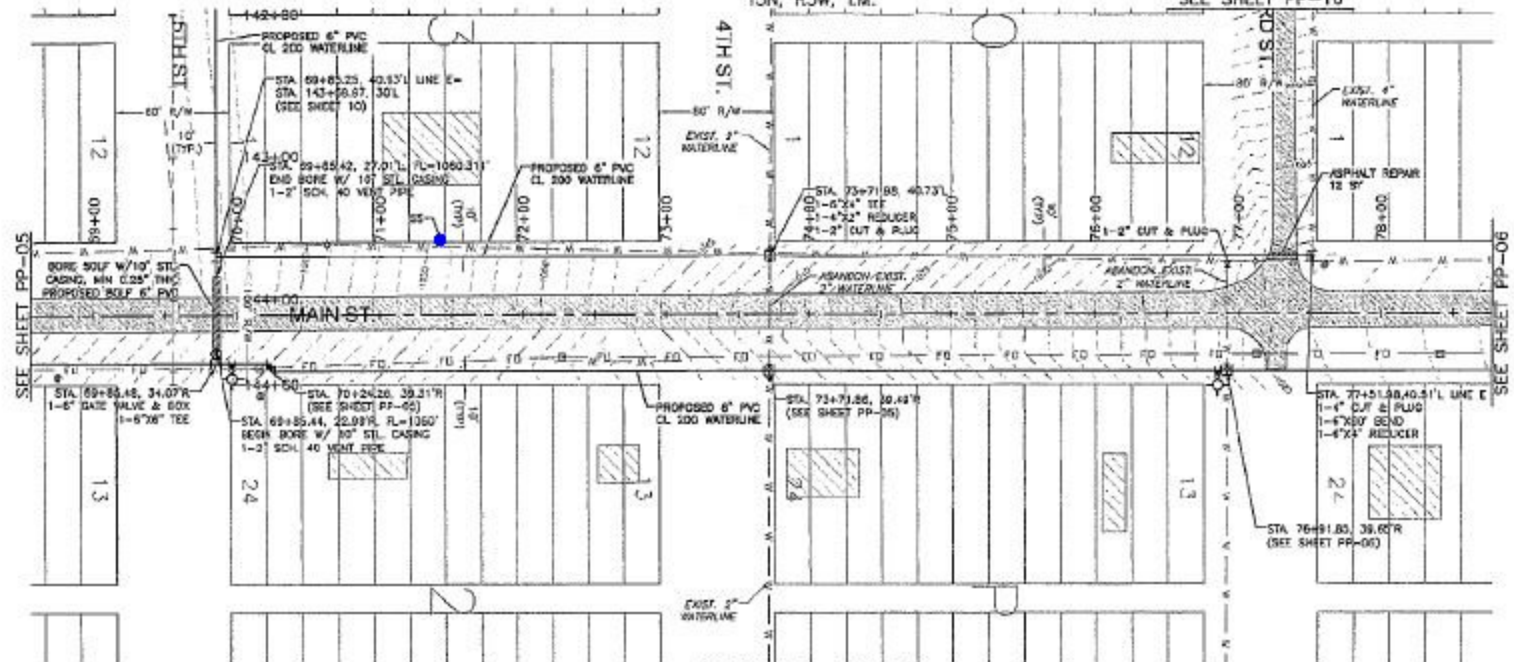


"LINE E - PP11"

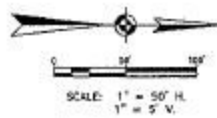

SE 1/4, SEC. 27.

SEE SHEET PP-03 T5N, R5W, I.M.

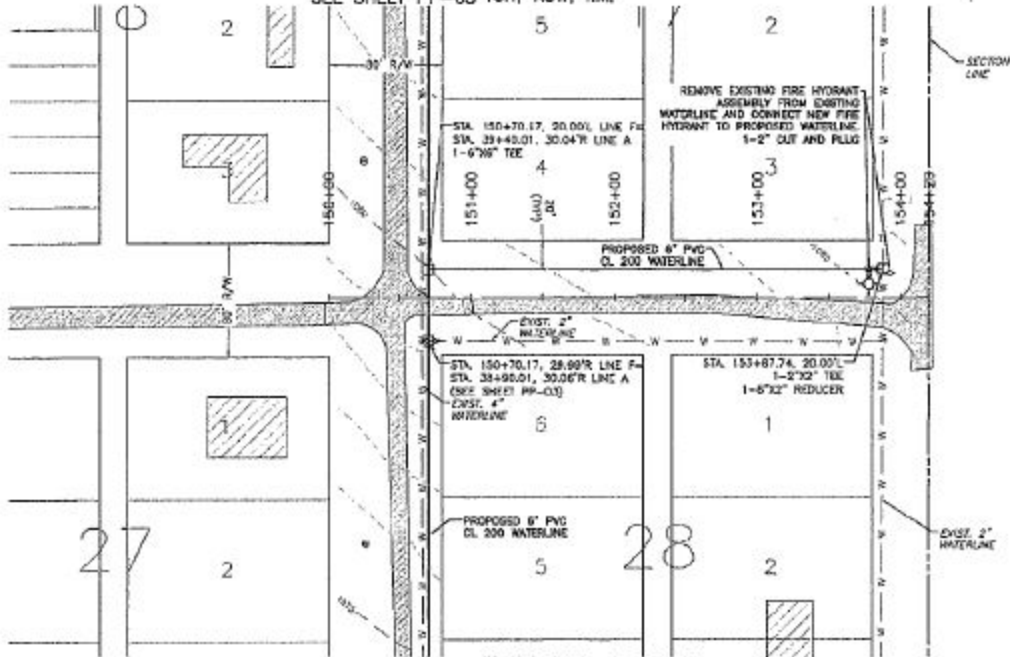

SEE SHEET PP-03 "LINE F - PP12"

STATE OF OKLAHOMA
DEPARTMENT OF ENVIRONMENTAL QUALITY
APPROVED

AUG 20 2012

Carl Perrott, P.E.
Water Quality Division
Steven A. Thompson
Executive Director

WS

SCALE: 1" = 50' H.
1" = 5' V.

